
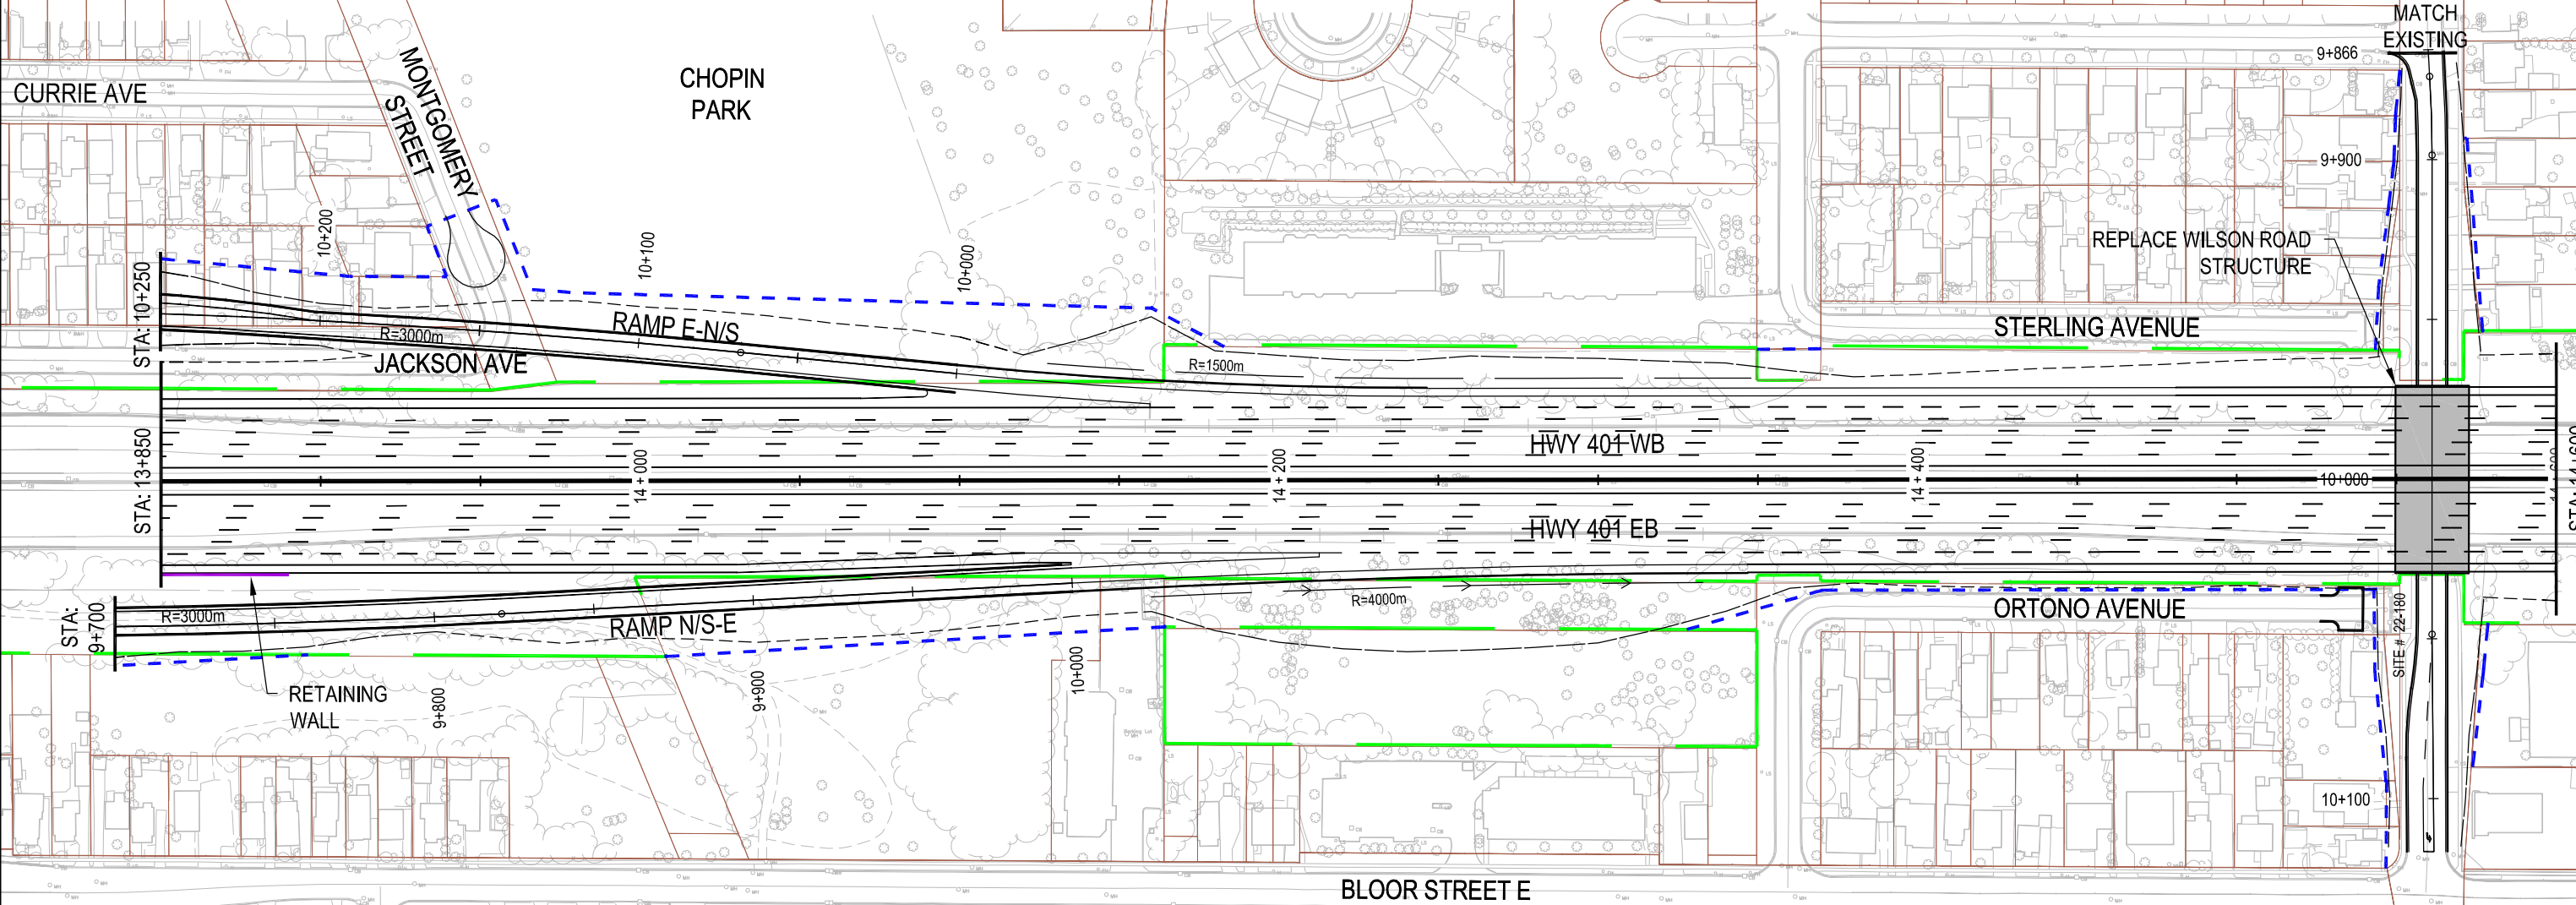


PRELIMINARY

CITY OF OSHAWA
REGIONAL MUNICIPALITY OF DURHAM

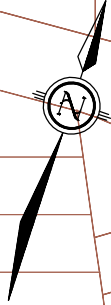


LEGEND

EXISTING HIGHWAY 401 RIGHT-OF-WAY	
EXISTING PROPERTY LINE	
PROPOSED RIGHT-OF-WAY	
PROPOSED DITCH	
GRADING LIMITS	
RETAINING WALL	
NEW OR REPLACEMENT TRAFFIC SIGNALS	



HIGHWAY 401
BROCK ROAD TO COURTICE ROAD
G.W.P. 10-20011

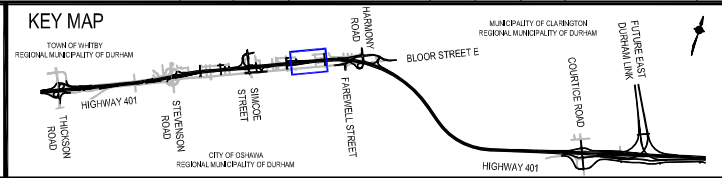

HIGHWAY 401
RECOMMENDED PLAN
STATION 13+850 TO STATION 14+600


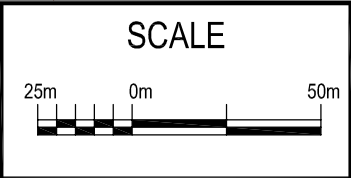


PLATE
30

PRELIMINARY

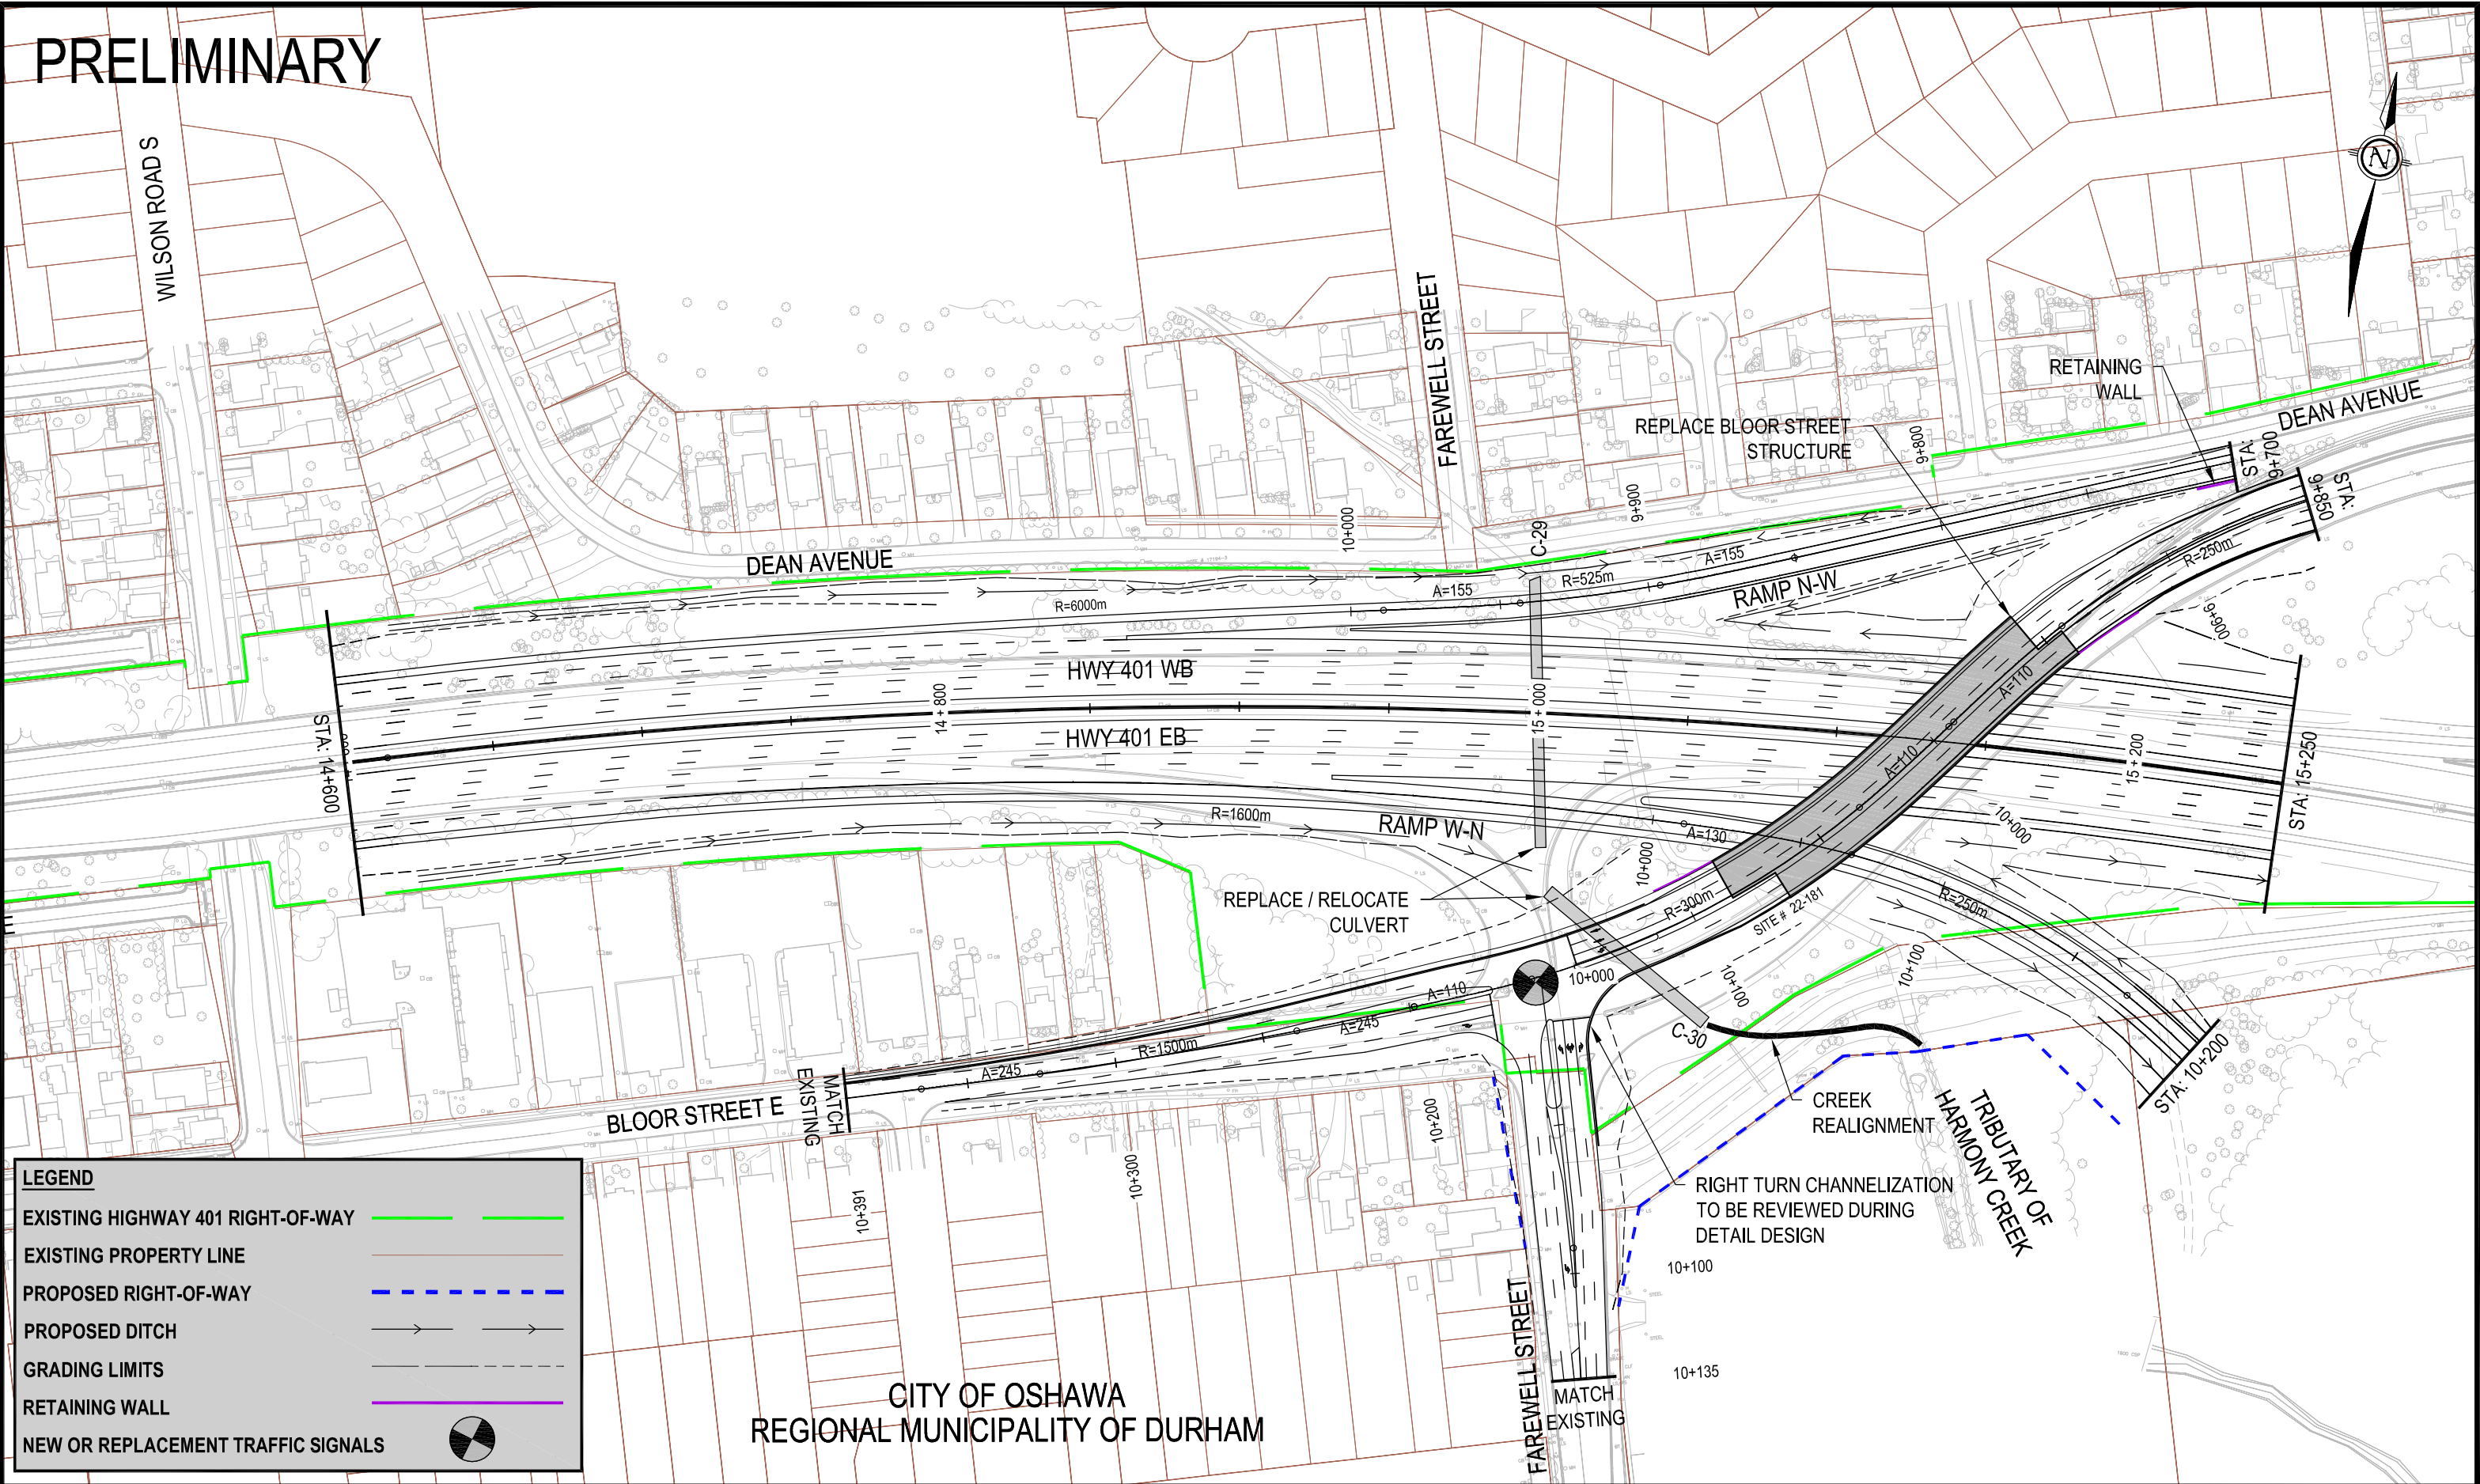

LEGEND

EXISTING HIGHWAY 401 RIGHT-OF-WAY

EXISTING PROPERTY LINE

PROPOSED RIGHT-OF-WAY

PROPOSED DITCH


GRADING LIMITS

RETAINING WALL

NEW OR REPLACEMENT TRAFFIC SIGNALS

CITY OF OSHAWA
REGIONAL MUNICIPALITY OF DURHAM

PRELIMINARY

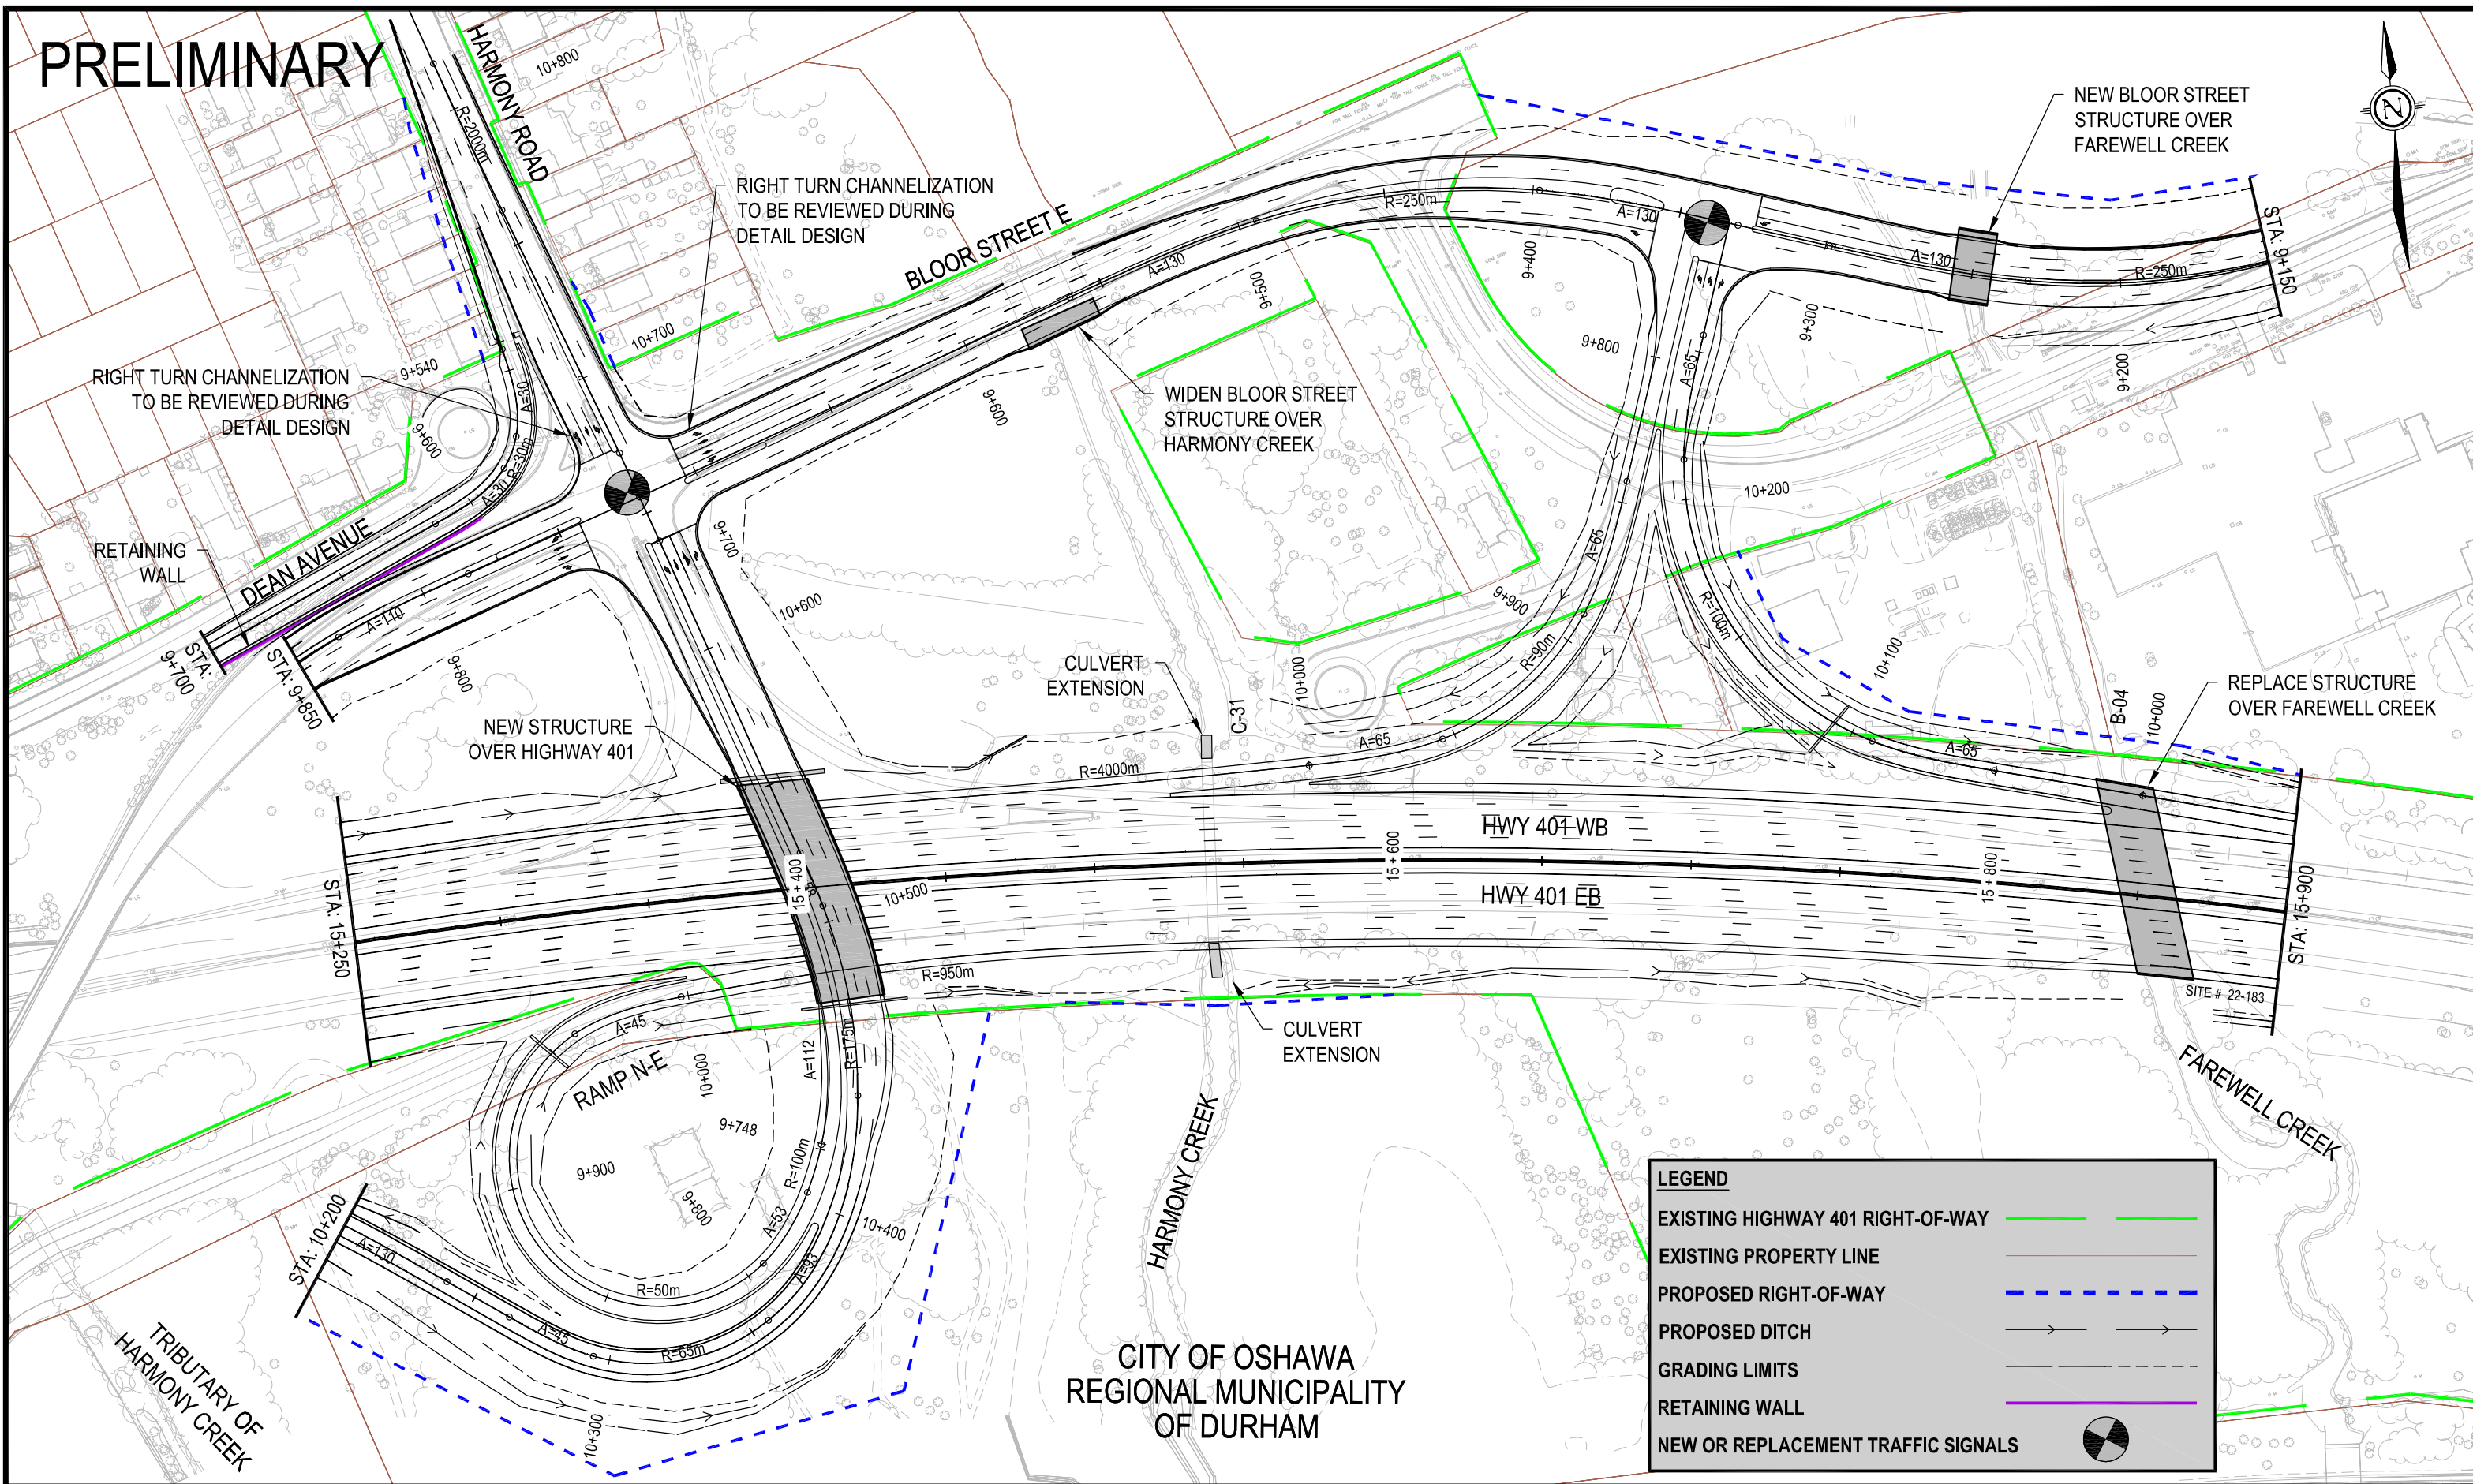

LEGEND

- EXISTING HIGHWAY 401 RIGHT-OF-WAY
- EXISTING PROPERTY LINE
- PROPOSED RIGHT-OF-WAY
- PROPOSED DITCH
- GRADING LIMITS
- RETAINING WALL
- NEW OR REPLACEMENT TRAFFIC SIGNALS

PRELIMINARY



CITY OF OSHAWA
REGIONAL MUNICIPALITY OF DURHAM

